


Annexure - 1

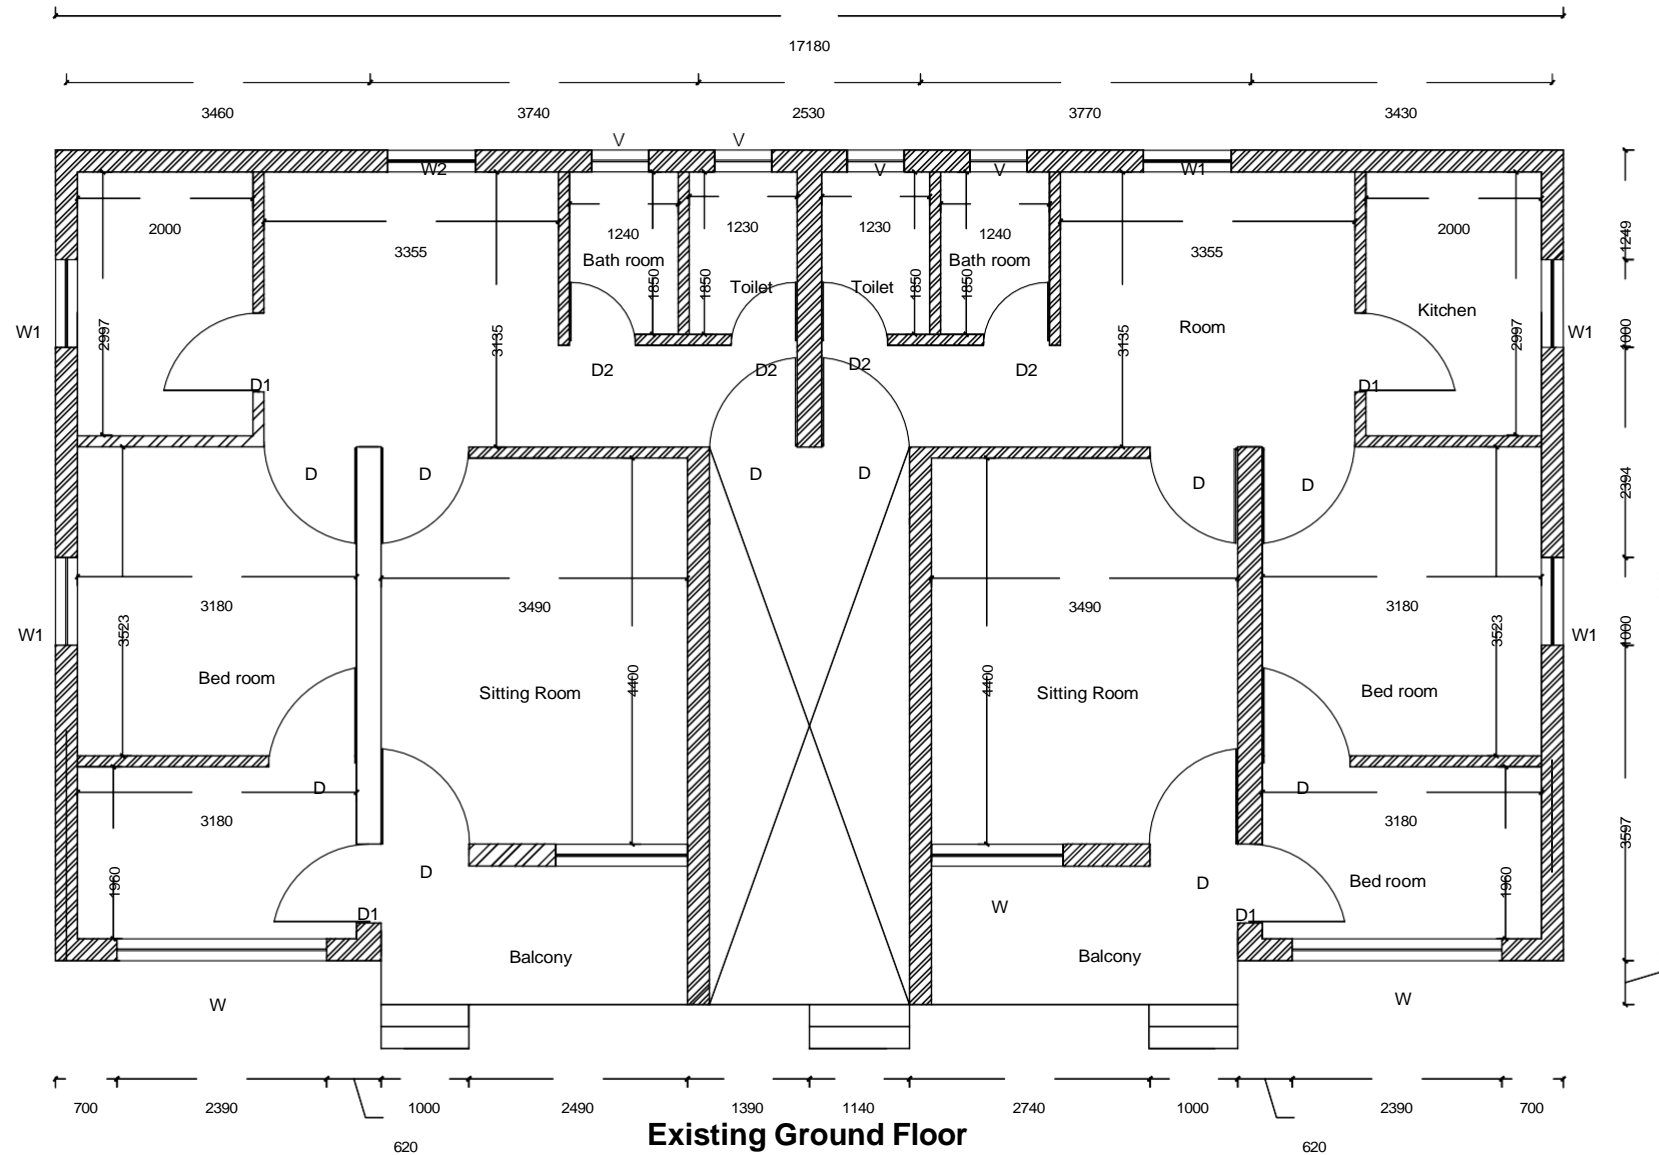


Specification of doors and windows		
D	Door	1000 x 2100
D1	Door	900 x 2100
D2	Door	750 x 2100
W	Window	2390 x 1370
W1	Window	1000 x 1330
V	Ventilation	600 x 560

Existing Ground Floor




REPAIR/RETROFITTING OF CHP QUARTER		NOTES	CLIENT	DESIGN BY	DRAWN BY	DATE	DRAWING NO
TITLE			ALL DIMENSIONS ARE IN MILLIMETERS UNLESS SPECIFIED OTHERWISE ALL RELATIVE LEVELS ARE IN METERS UNLESS SPECIFIED OTHERWISE ALL DIMENSIONS MEASURE UNFINISHED SURFACES UNLESS SPECIFIED OTHERWISE ALL DIMENSIONS ARE TO BE READ AND NOT SCALED OFF ANY DISCREPANCY IN DRAWING IS TO BE BROUGHT TO THE IMMEDIATE NOTICE OF THE CONSULTANT'S SUPERVISION TEAM MINOR ADJUSTMENTS NEED TO BE CARRIED OUT ON SITE TO MATCH WITH EXISTING BUILDING	CHP		Jangchuk Pemo	
EXISTING GROUND FLOOR PLAN TYPE P-VI QUARTER UPPER TERRACE		PLOT NO		ENGINEER	SCALE	SR-01	
Chhukha Civil Division				NTS			

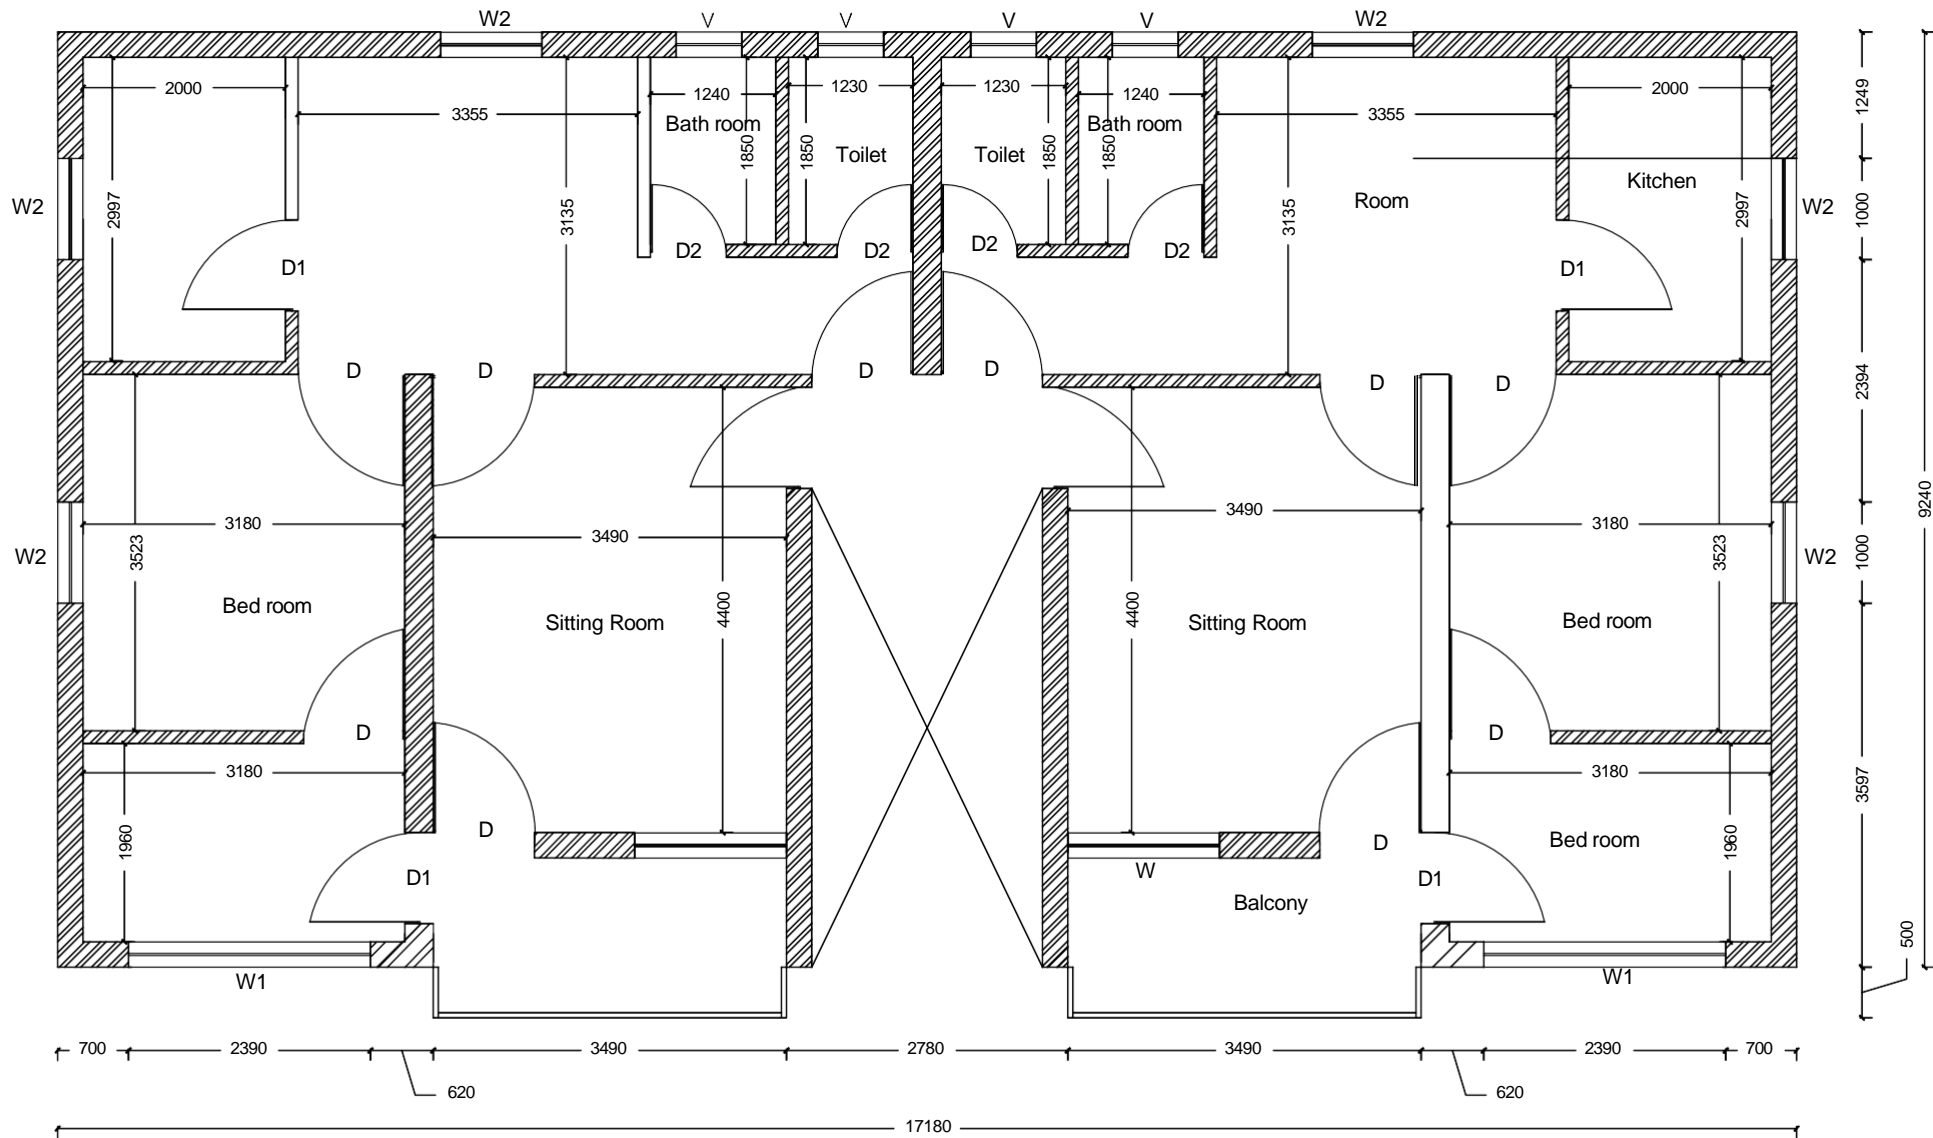

Existing First Floor



<p>REPAIR/RETROFITTING OF CHP QUARTER</p> <p>TITLE</p> <p>EXISTING FIRST FLOOR PLAN TYPE P-VI QUARTER UPPER TERRACE</p> <p>Chukha Civil Division</p>		<p>NOTES</p> <p>ALL DIMENSIONS ARE IN MILLIMETERS UNLESS SPECIFIED OTHERWISE</p> <p>ALL RELATIVE LEVELS ARE IN METERS UNLESS SPECIFIED OTHERWISE</p> <p>ALL DIMENSIONS MEASURE UNFINISHED SURFACES UNLESS SPECIFIED OTHERWISE</p> <p>ALL DIMENSIONS ARE TO BE READ AND NOT SCALED OFF</p> <p>ANY DISCREPANCY IN DRAWING IS TO BE BROUGHT TO THE IMMEDIATE NOTICE OF THE CONSULTANT'S SUPERVISION TEAM</p> <p>MINOR ADJUSTMENTS NEED TO BE CARRIED OUT ON SITE TO MATCH WITH EXISTING BUILDING</p>	CLIENT	DESIGN BY	DRAWN BY	DATE	DRAWING NO
			CHP		Jangchuk Pemo		AR-01
			ENGINEER	SCALE			
				NTS	SR-01		

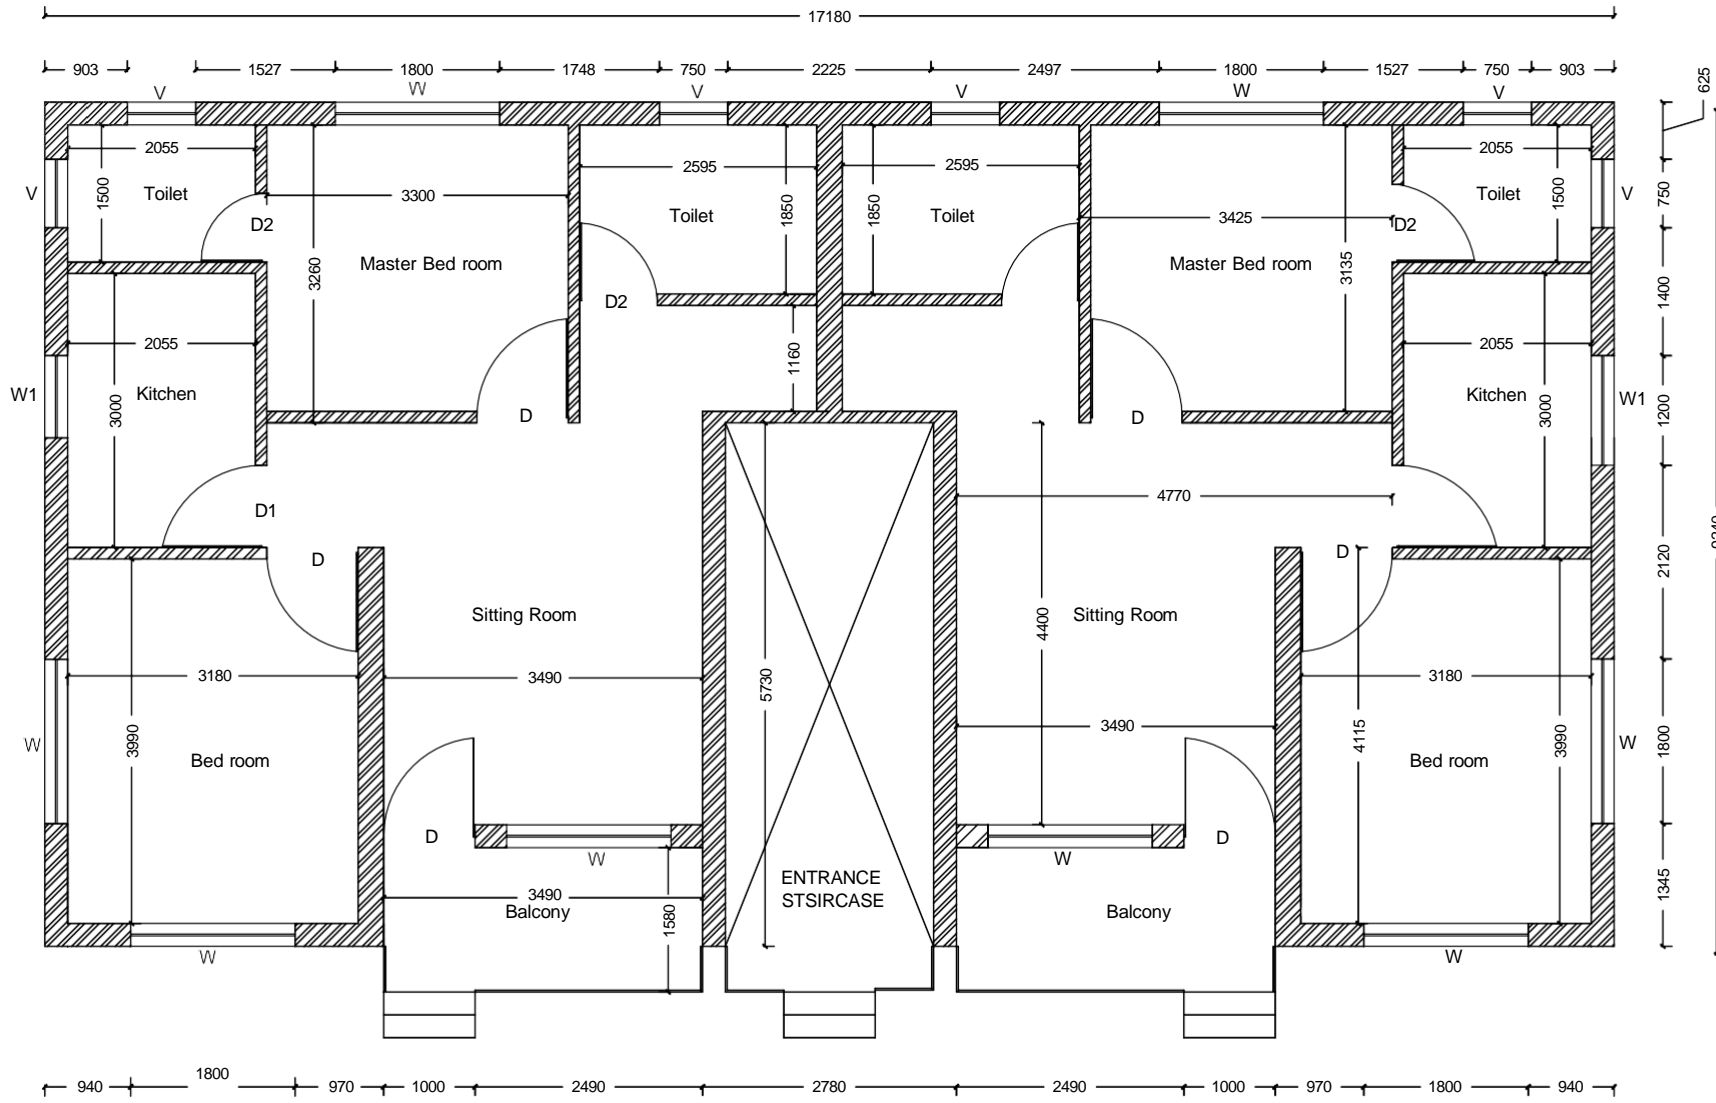


Specification of doors and windows		
D	Door	1000 x 2100
D1	Door	900 x 2100
D2	Door	850 x 2100
W	Window	1800 x 1400
W1	Window	1200 x 1400
V	Ventilation	750 x 750

Proposed Ground Floor




<p>REPAIR/RETROFITTING OF CHP QUARTER</p>		NOTES		CLIENT	DESIGN BY	DRAWN BY	DATE	DRAWING NO
		<p>ALL DIMENSIONS ARE IN MILLIMETERS UNLESS SPECIFIED OTHERWISE ALL RELATIVE LEVELS ARE IN METERS UNLESS SPECIFIED OTHERWISE ALL DIMENSIONS MEASURE UNFINISHED SURFACES UNLESS SPECIFIED OTHERWISE ALL DIMENSIONS ARE TO BE READ AND NOT SCALED OFF ANY DISCREPANCY IN DRAWING IS TO BE BROUGHT TO THE IMMEDIATE NOTICE OF THE CONSULTANT'S SUPERVISION TEAM MINOR ADJUSTMENTS NEED TO BE CARRIED OUT ON SITE TO MATCH WITH EXISTING BUILDING</p>		CHP		Jangchuk Pemo		AR -01
<p>TITLE</p> <p>PROPOSED PLAN OF TYPE P-VI QUARTER UPPER TERRACE</p>				PLOT NO	ENGINEER	SCALE	SR-01	
					NTS			
Chhukha Civil Division								

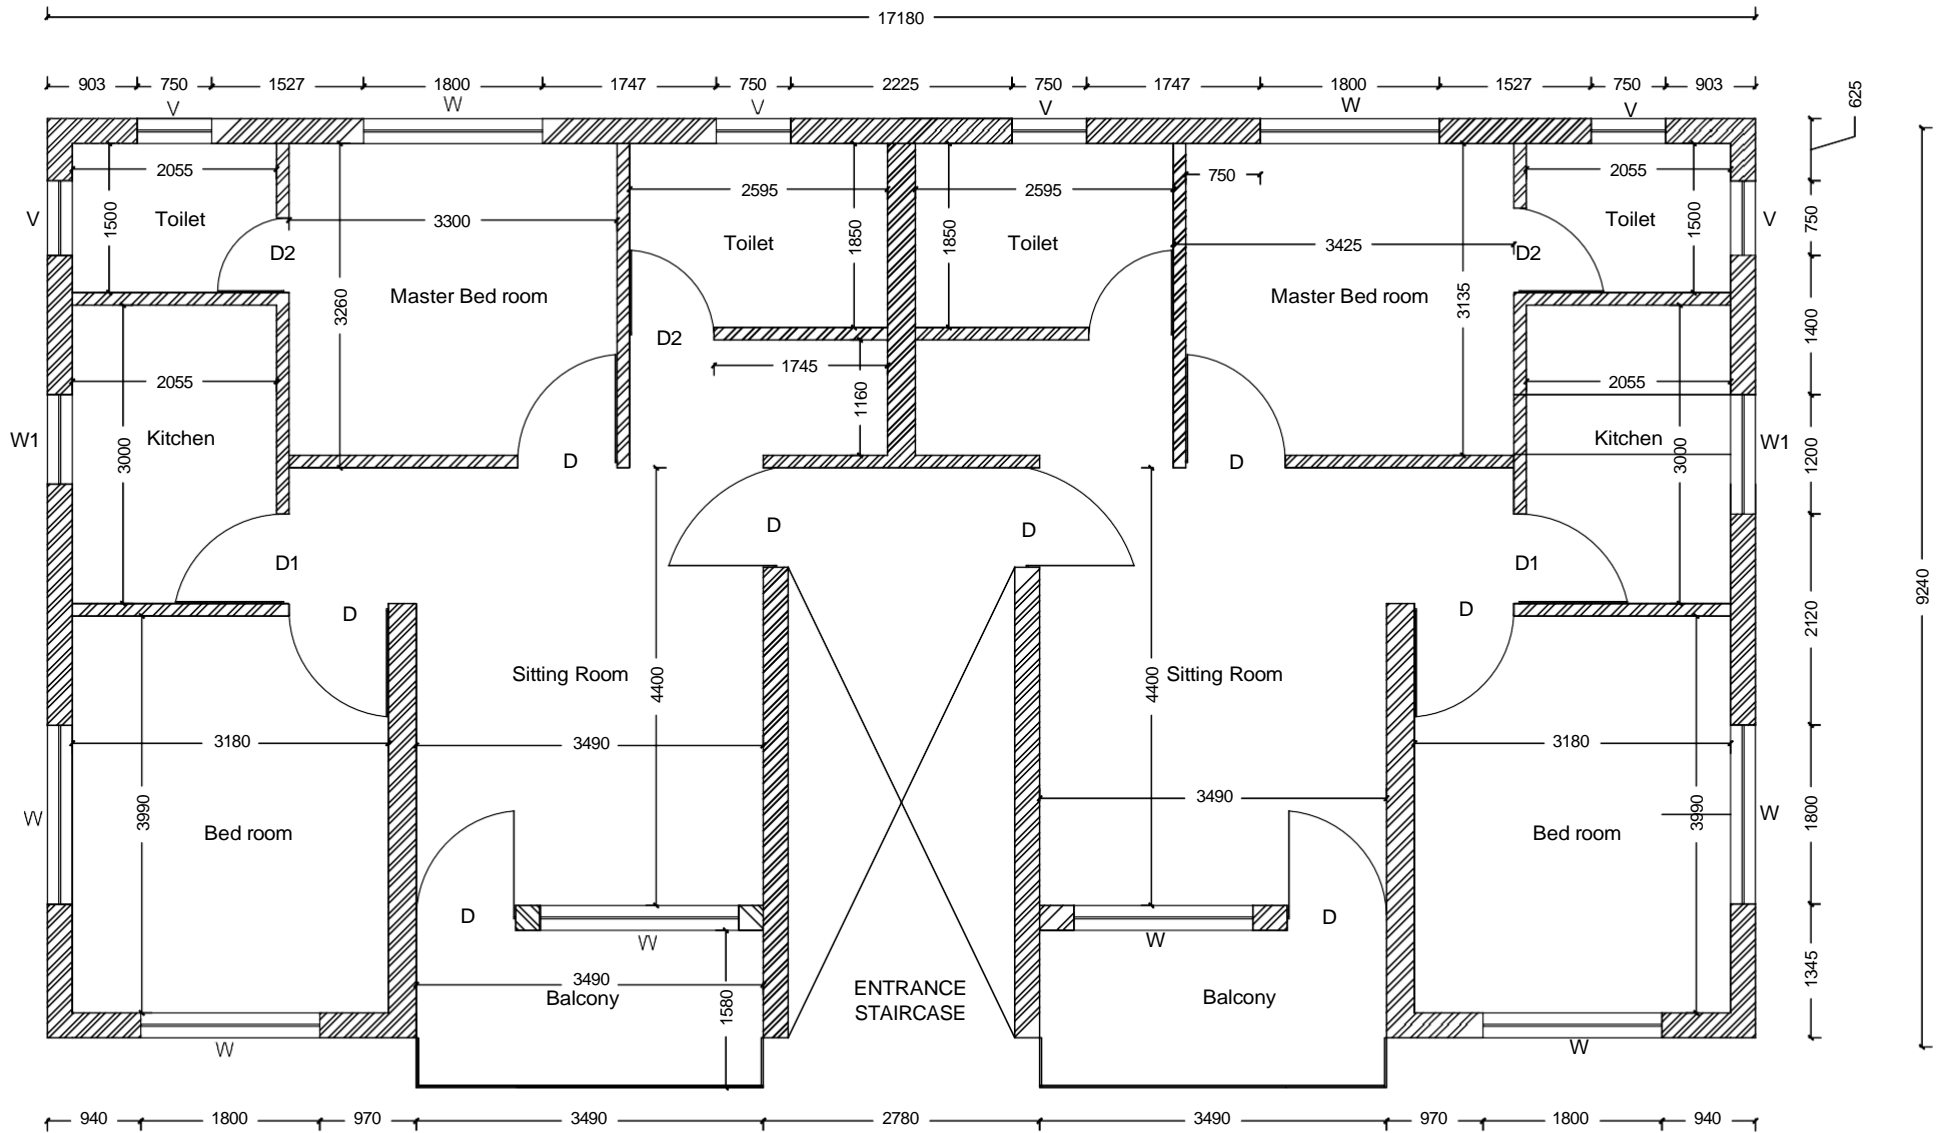

Proposed First Floor




REPAIR/RETROFITTING OF CHP QUARTER		NOTES <small> ALL DIMENSIONS ARE IN MILLIMETERS UNLESS SPECIFIED OTHERWISE ALL RELATIVE LEVELS ARE IN METERS UNLESS SPECIFIED OTHERWISE ALL DIMENSIONS MEASURE UNFINISHED SURFACES UNLESS SPECIFIED OTHERWISE ALL DIMENSIONS ARE TO BE READ AND NOT SCALED OFF ANY DISCREPANCY IN DRAWING IS TO BE BROUGHT TO THE IMMEDIATE NOTICE OF THE CONSULTANT'S SUPERVISION TEAM MINOR ADJUSTMENTS NEED TO BE CARRIED OUT ON SITE TO MATCH WITH EXISTING BUILDING </small>	CLIENT	DESIGN BY	DRAWN BY	DATE	DRAWING NO
TITLE PROPOSED FIRST FLOOR PLAN TYPE P-VI QUARTER UPPER TERRACE			CHP		Jangchuk Pemo		AR-02
Chhukha Civil Division		PLOT NO	ENGINEER	SCALE	SR-01		
				NTS			

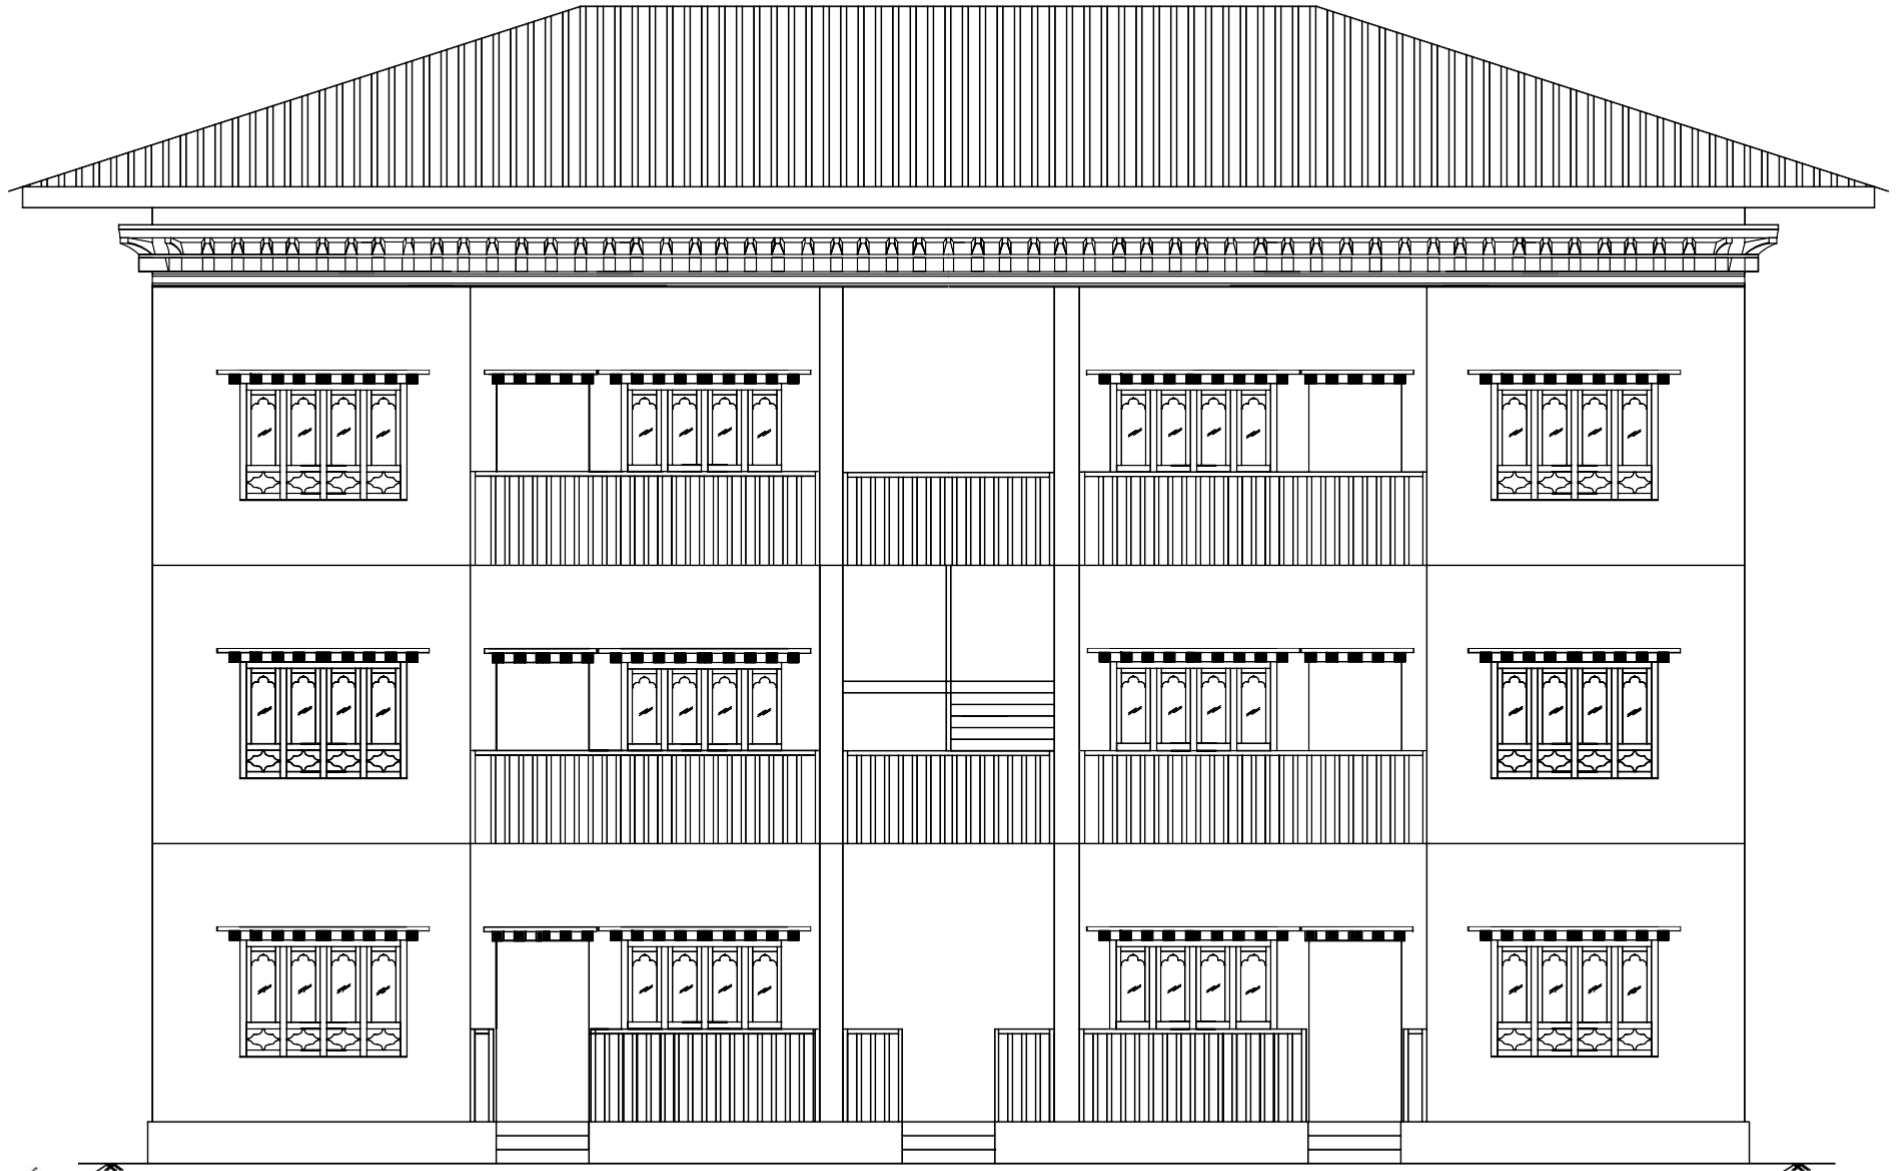

FRONT ELEVATION




REPAIR/RETROFITTING OF CHP QUARTER		NOTES		CLIENT	DESIGN BY	DRAWN BY	DATE	DRAWING NO	
TITLE		<small> ALL DIMENSIONS ARE IN MILLIMETERS UNLESS SPECIFIED OTHERWISE ALL RELATIVE LEVELS ARE IN METERS UNLESS SPECIFIED OTHERWISE ALL DIMENSIONS MEASURE UNFINISHED SURFACES UNLESS SPECIFIED OTHERWISE ALL DIMENSIONS ARE TO BE READ AND NOT SCALED OFF ANY DISCREPANCY IN DRAWING IS TO BE BROUGHT TO THE IMMEDIATE NOTICE OF THE CONSULTANTS SUPERVISION TEAM MINOR ADJUSTMENTS NEED TO BE CARRIED OUT ON SITE TO MATCH WITH EXISTING BUILDING </small>		CHP		Jangchuk Pemo		AR -03	
PROPOSED ELEVATION TYPE P-VI QUARTER UPPER TERRACE				PLOT NO	ENGINEER	SCALE			
Chhukha Civil Division						NTS			SR-01

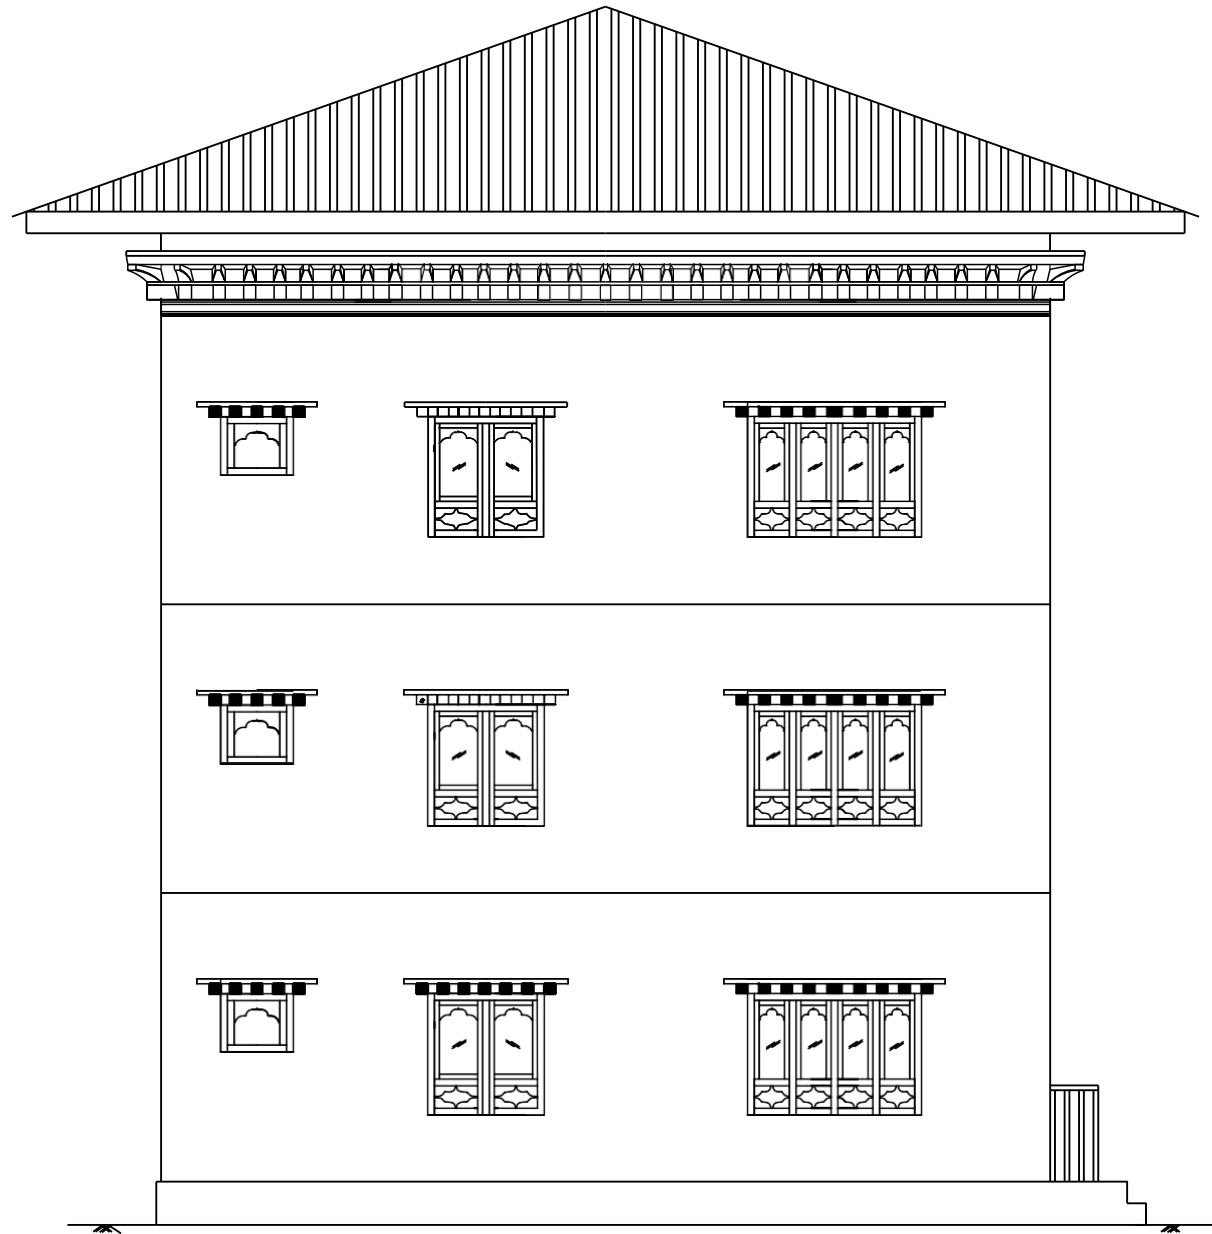

SIDE ELEVATION




<p>REPAIR/RETROFITTING OF CHP QUARTER</p>		<p>NOTES</p> <p>ALL DIMENSIONS ARE IN MILLIMETERS UNLESS SPECIFIED OTHERWISE ALL RELATIVE LEVELS ARE IN METERS UNLESS SPECIFIED OTHERWISE ALL DIMENSIONS MEASURE UNFINISHED SURFACES UNLESS SPECIFIED OTHERWISE ALL DIMENSIONS ARE TO BE READ AND NOT SCALED OFF ANY DISCREPANCY IN DRAWING IS TO BE BROUGHT TO THE IMMEDIATE NOTICE OF THE CONSULTANTS/SUPERVISION TEAM MINOR ADJUSTMENTS NEED TO BE CARRIED OUT ON SITE TO MATCH WITH EXISTING BUILDING</p>			CLIENT	DESIGN BY	DRAWN BY	DATE	DRAWING NO
					CHP		Jangchuk Pemo		AR -05
<p>TITLE</p> <p>PROPOSED SIDE ELEVATION TYPE P-VI QUARTER UPPER TERRACE</p>		<p>PLOT NO</p>	ENGINEER	SCALE	<p>SR-01</p>				
				NTS					
<p>Chhukha Civil Division</p>									

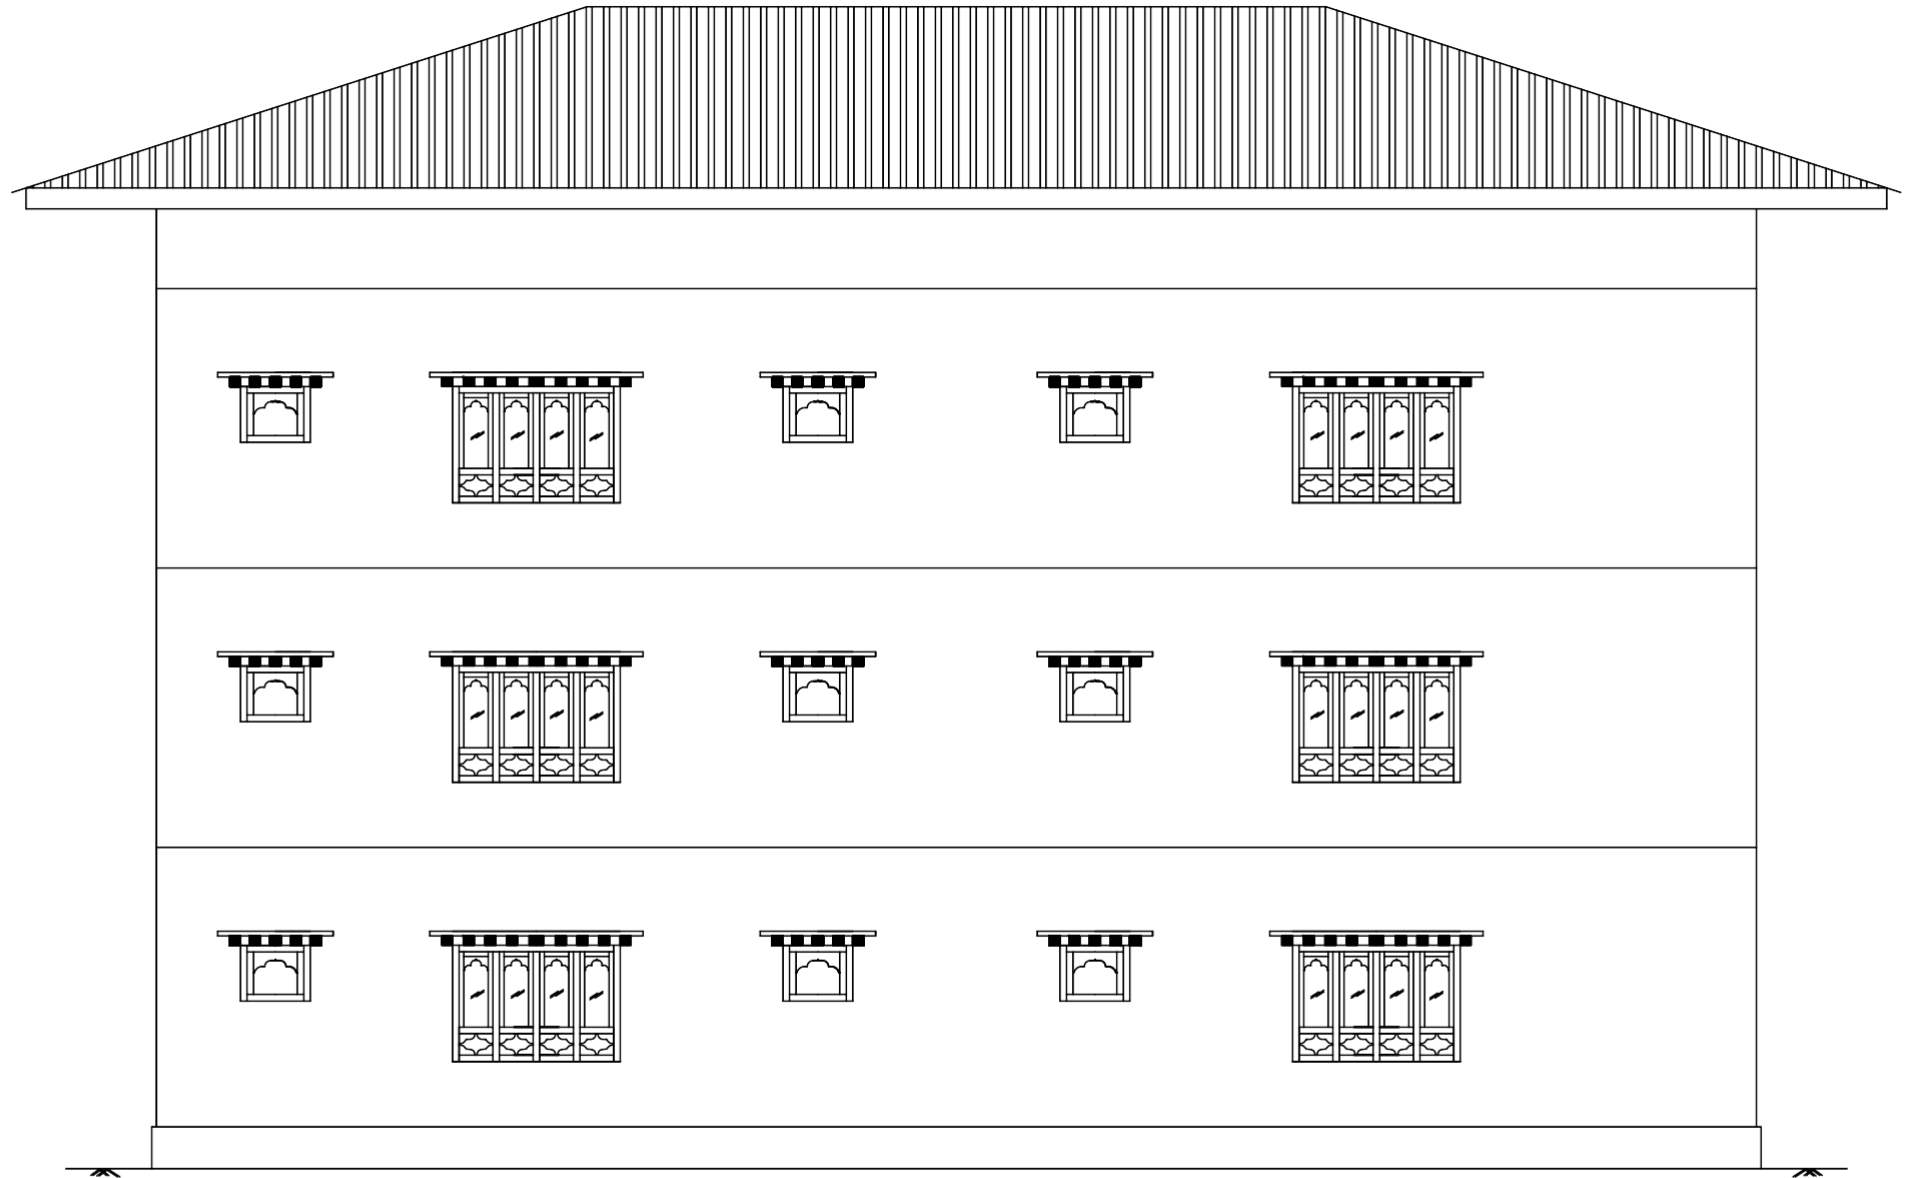

BACK ELEVATION



<p>REPAIR/RETROFITTING OF CHP QUARTER</p>		<p>NOTES</p> <p>ALL DIMENSIONS ARE IN MILLIMETERS UNLESS SPECIFIED OTHERWISE ALL RELATIVE LEVELS ARE IN METERS UNLESS SPECIFIED OTHERWISE ALL DIMENSIONS MEASURE UNFINISHED SURFACES UNLESS SPECIFIED OTHERWISE ALL DIMENSIONS ARE TO BE READ AND NOT SCALED OFF ANY DISCREPANCY IN DRAWING IS TO BE BROUGHT TO THE IMMEDIATE NOTICE OF THE CONSULTANT'S SUPERVISION TEAM MINOR ADJUSTMENTS NEED TO BE CARRIED OUT ON SITE TO MATCH WITH EXISTING BUILDING</p>		CLIENT	DESIGN BY	DRAWN BY	DATE	DRAWING NO
				CHP		Jangchuk Pemo		AR -04
<p>TITLE</p> <p>PROPOSED BACK ELEVATION TYPE P-VI QUARTER UPPER TERRACE</p>		<p>PLOT NO</p>		ENGINEER	SCALE	<p>SR-01</p>		
					NTS			
<p>Chhukha Civil Division</p>								

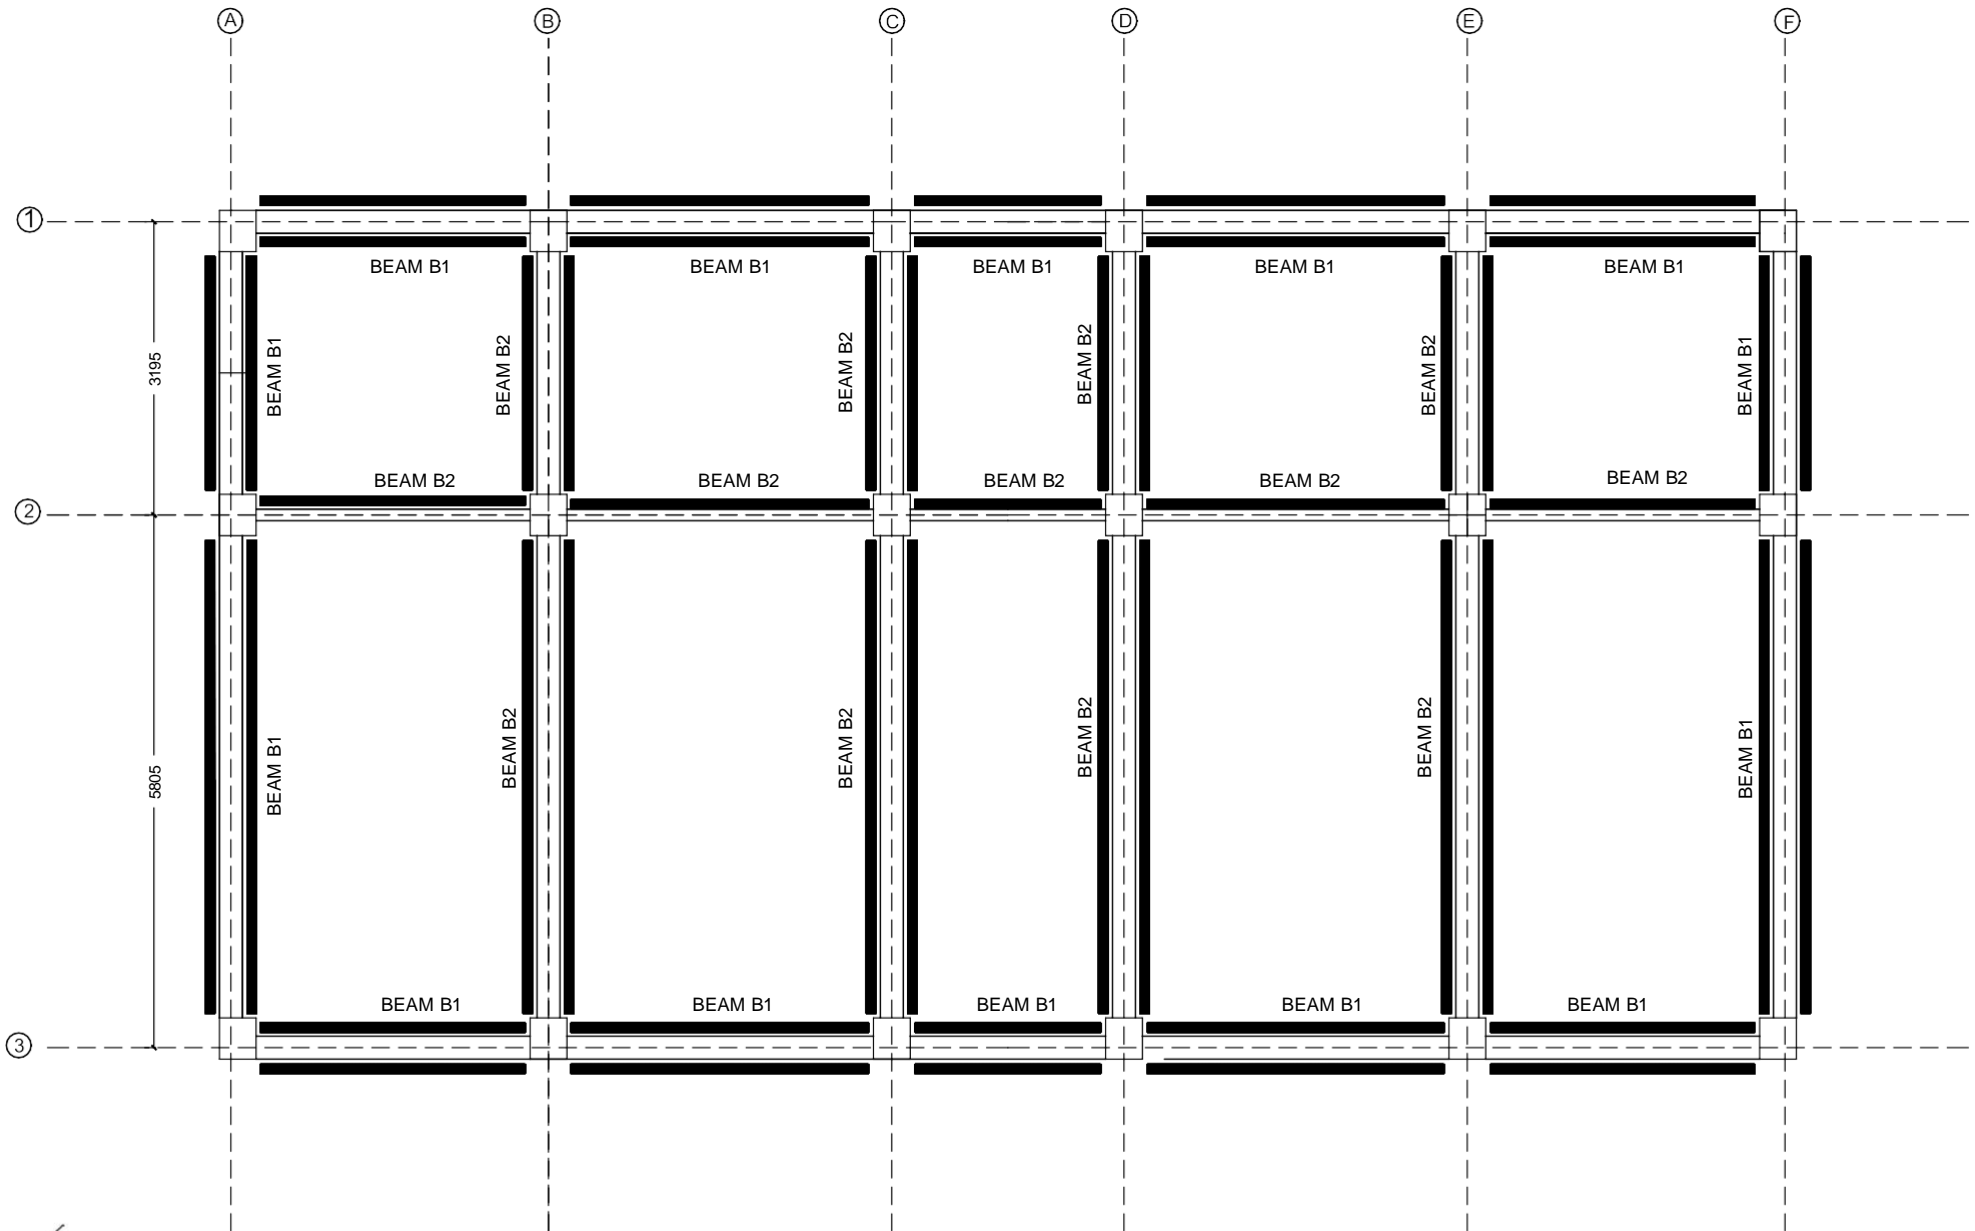


PLINTH FLOOR BEAM LAYOUT





REPAIR / RETROFITTING OF CHP QUARTER	
	TITLE
	TYPE P-VI QUARTER UPPER TERRACE, BEAM DETAILS
Chhukha Civil Division	

NOTES
<small> ALL DIMENSIONS ARE IN MILLIMETERS UNLESS SPECIFIED OTHERWISE ALL RELATIVE LEVELS ARE IN METERS UNLESS SPECIFIED OTHERWISE ALL DIMENSIONS MEASURE UNFINISHED SURFACES UNLESS SPECIFIED OTHERWISE ALL DIMENSIONS ARE TO BE READ AND NOT SCALED OFF ANY DISCREPANCY IN DRAWING IS TO BE BROUGHT TO THE IMMEDIATE NOTICE OF THE CONSULTANT/SUPERVISION TEAM MINOR ADJUSTMENTS NEED TO BE CARRIED OUT ON SITE TO MATCH WITH EXISTING BUILDING </small>




CLIENT	DESIGN BY	DRAWN BY	DATE	DRAWING NO
CHP		Jangchuk Pemo		AR -07
PLOT NO	ENGINEER	SCALE	SR-01	
		NTS		

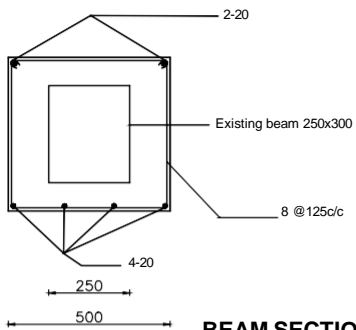

BEAM SECTION B1

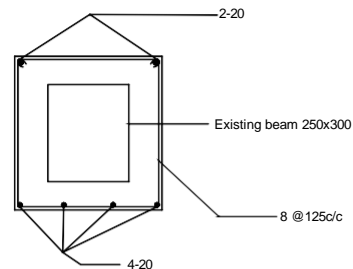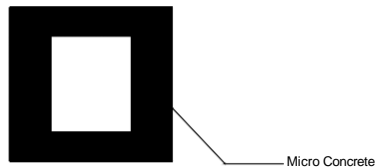

BEAM SECTION B2

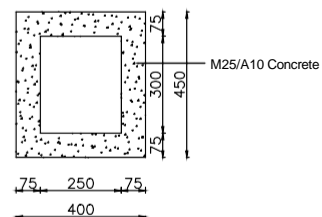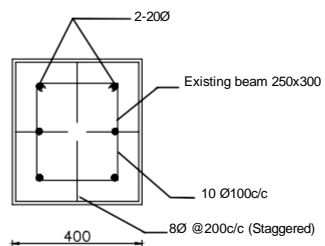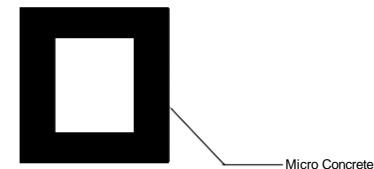

COLUMN SECTION



REPAIR / RETROFITTING OF CHP QUARTER


TITLE
TYPE P-VI QUARTER UPPER TERRACE, COLUMN SECTION AND BEAM SECTION

Chhukha Civil Division

NOTES

ALL DIMENSIONS ARE IN MILLIMETERS UNLESS SPECIFIED OTHERWISE
ALL RELATIVE LEVELS ARE IN METERS UNLESS SPECIFIED OTHERWISE
ALL DIMENSIONS MEASURE UNFINISHED SURFACES UNLESS SPECIFIED OTHERWISE
ALL DIMENSIONS ARE TO BE READ AND NOT SCALED OFF
ANY DISCREPANCY IN DRAWING IS TO BE BROUGHT TO THE IMMEDIATE NOTICE OF THE CONSULTANT'S SUPERVISION TEAM
MINOR ADJUSTMENTS NEED TO BE CARRIED OUT ON SITE TO MATCH WITH EXISTING BUILDING


CLIENT	DESIGN BY	DRAWN BY	DATE	DRAWING NO
CHP		Jangchuk Pemo		AR -06
PLOT NO	ENGINEER	SCALE	SR-01	
	NTS			

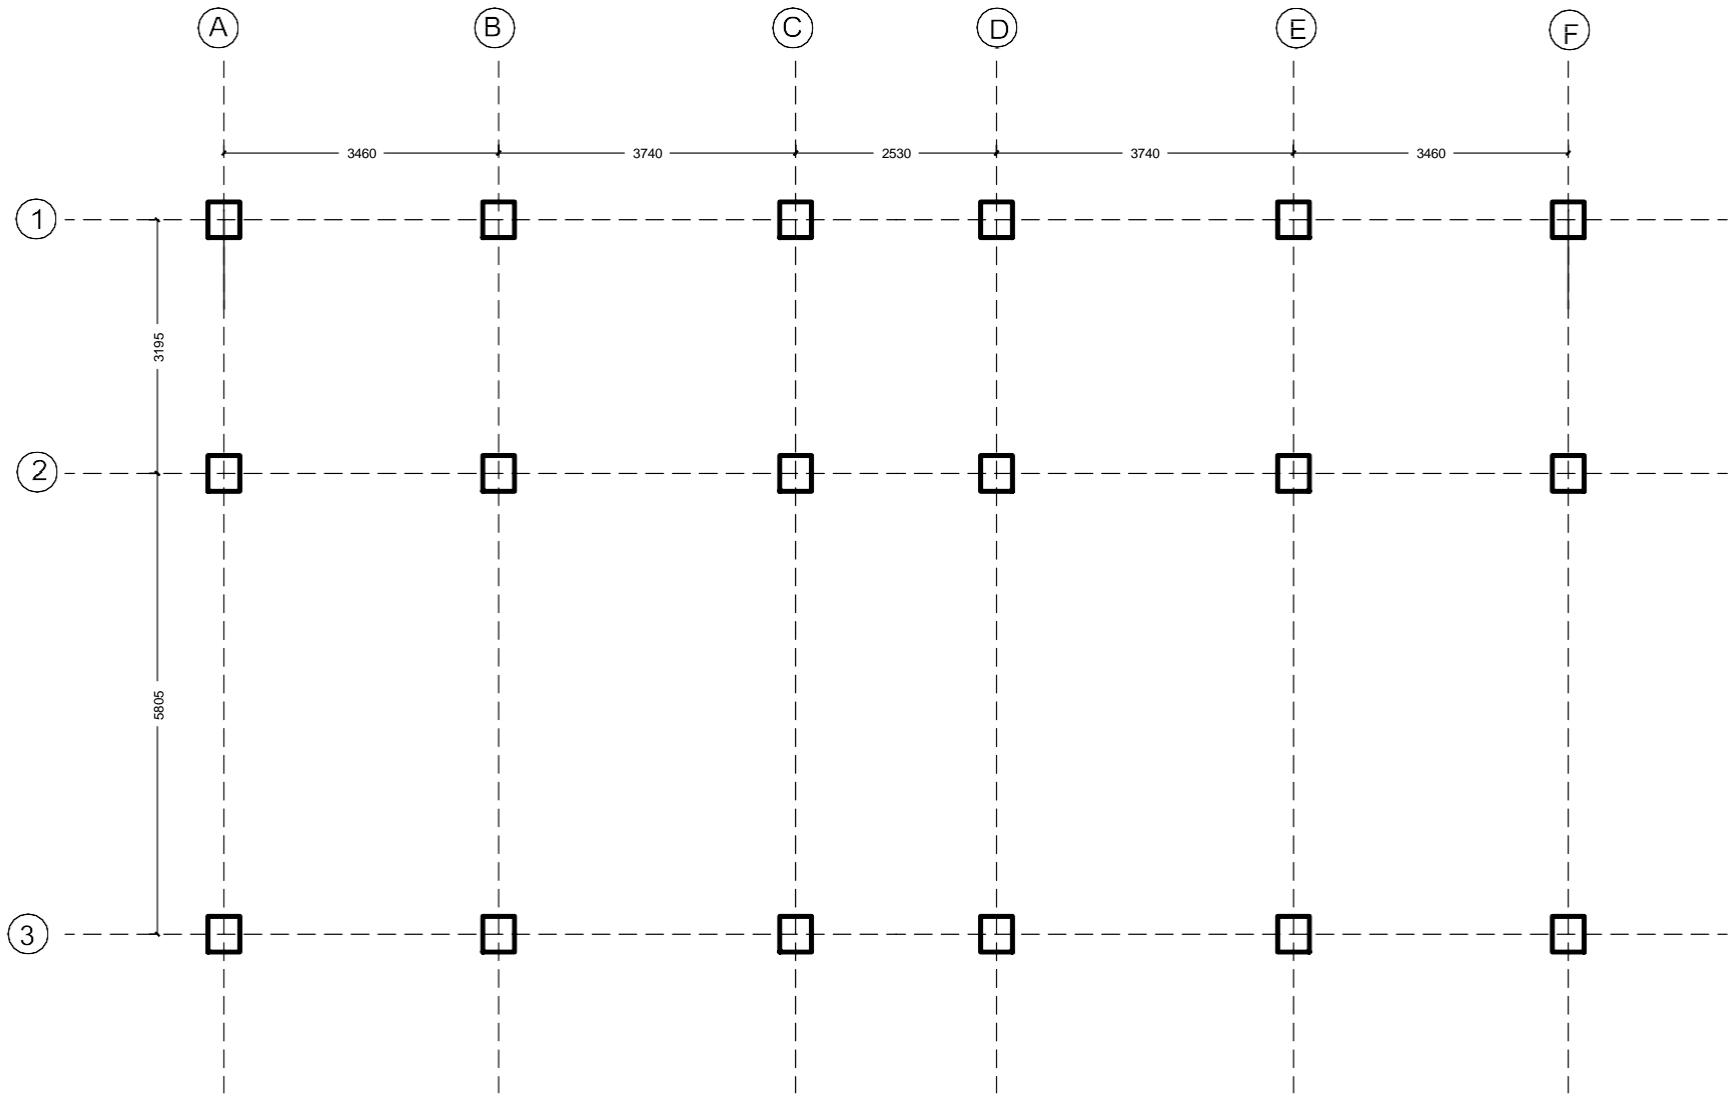

COLUMN LAYOUT PLAN



<p>REPAIR/RETROFITTING OF CHP QUARTER</p>		<p>NOTES</p> <p>ALL DIMENSIONS ARE IN MILLIMETERS UNLESS SPECIFIED OTHERWISE ALL RELATIVE LEVELS ARE IN METERS UNLESS SPECIFIED OTHERWISE ALL DIMENSIONS MEASURE UNFINISHED SURFACES UNLESS SPECIFIED OTHERWISE ALL DIMENSIONS ARE TO BE READ AND NOT SCALED OFF ANY DISCREPANCY IN DRAWING IS TO BE BROUGHT TO THE IMMEDIATE NOTICE OF THE CONSULTANTS SUPERVISION TEAM MINOR ADJUSTMENTS NEED TO BE CARRIED OUT ON SITE TO MATCH WITH EXISTING BUILDING</p>			CLIENT	DESIGN BY	DRAWN BY	DATE	DRAWING NO
					CHP		Jangchuk Pemo		AR-08
Chhukha Civil Division	TITLE	<p>TYPE P-VI QUARTER UPPER TERRACE COLUMN LAYOUT PLAN</p>			PLOT NO	ENGINEER	SCALE	SR-01	
						NTS			

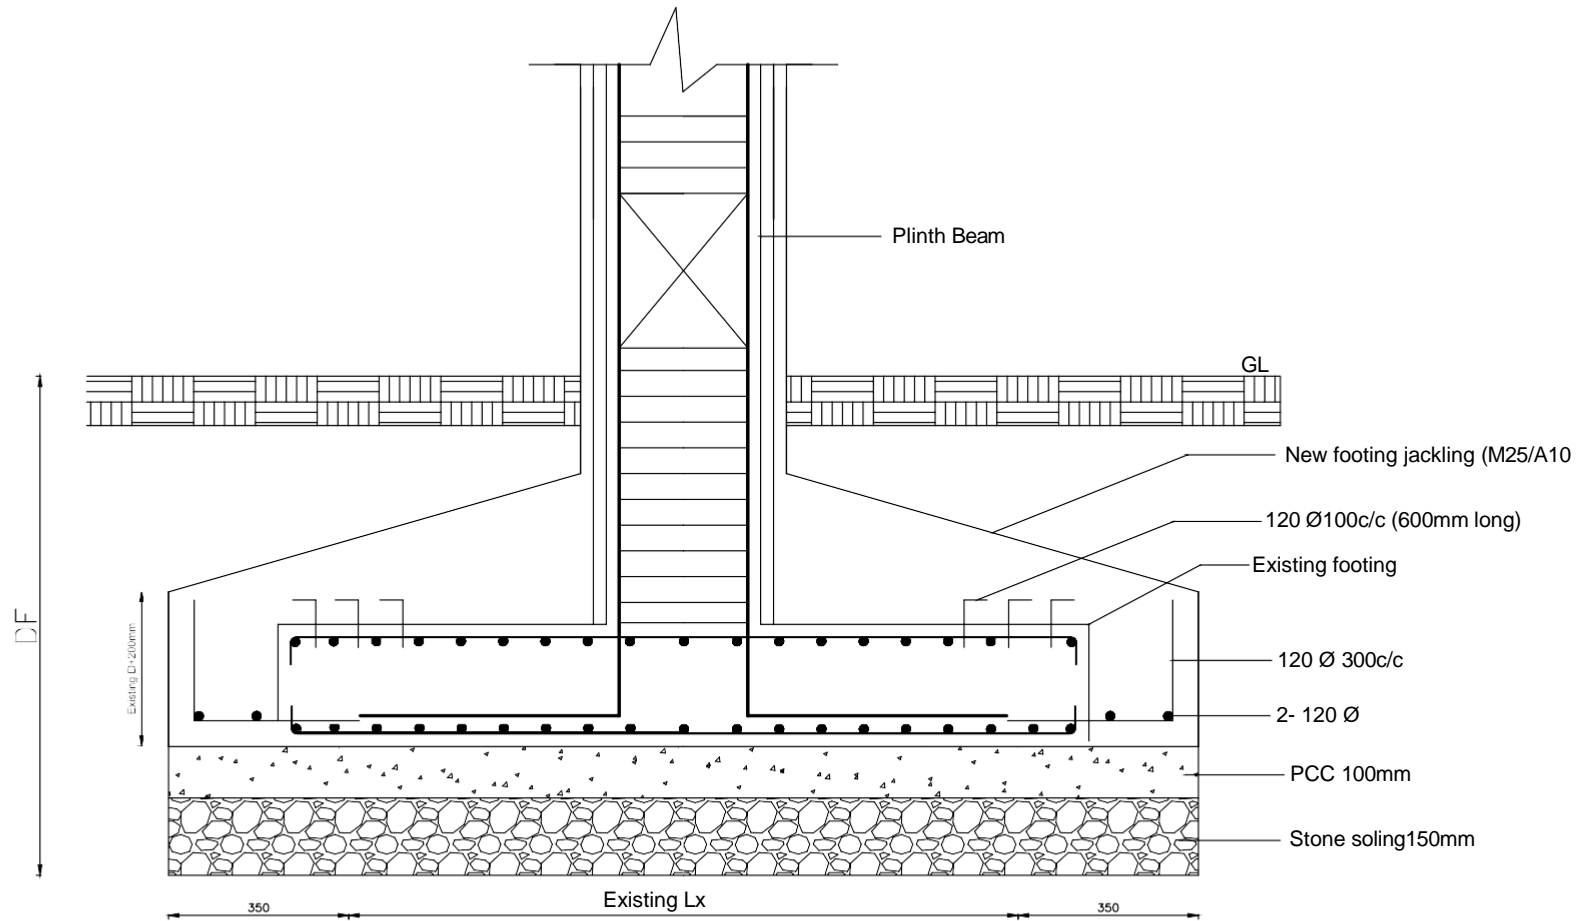

REPAIR/RETROFITTING OF CHP QUARTER		NOTES ALL DIMENSIONS ARE IN MILLIMETERS UNLESS SPECIFIED OTHERWISE ALL RELATIVE LEVELS ARE IN METERS UNLESS SPECIFIED OTHERWISE ALL DIMENSIONS MEASURE UNFINISHED SURFACES UNLESS SPECIFIED OTHERWISE ALL DIMENSIONS ARE TO BE READ AND NOT SCALED OFF ANY DISCREPANCY IN DRAWING IS TO BE BROUGHT TO THE IMMEDIATE NOTICE OF THE CONSULTANTS SUPERVISION TEAM MINOR ADJUSTMENTS NEED TO BE CARRIED OUT ON SITE TO MATCH WITH EXISTING BUILDING	CLIENT	DESIGN BY	DRAWN BY	DATE	DRAWING NO
TITLE			CHP		Jangchuk Pemo		AR -09
FOOTING REINFORCEMENT DETAILS			PLOT NO	ENGINEER	SCALE	SR-01	
Chhukha Civil Division				NTS			